

BOWLING GREEN STATE UNIVERSIT

DATE

Office of Design & Construction 1010 Administration Building Bowling Green, Ohio 43403-0132 www.bgsu.edu/offices/architect


5/20/2016

CAMPUS PRIMARY ELECTRIC

SINGLE LINE UTILITY PLAN EAST LOOP

SU-EL8

Sheet:

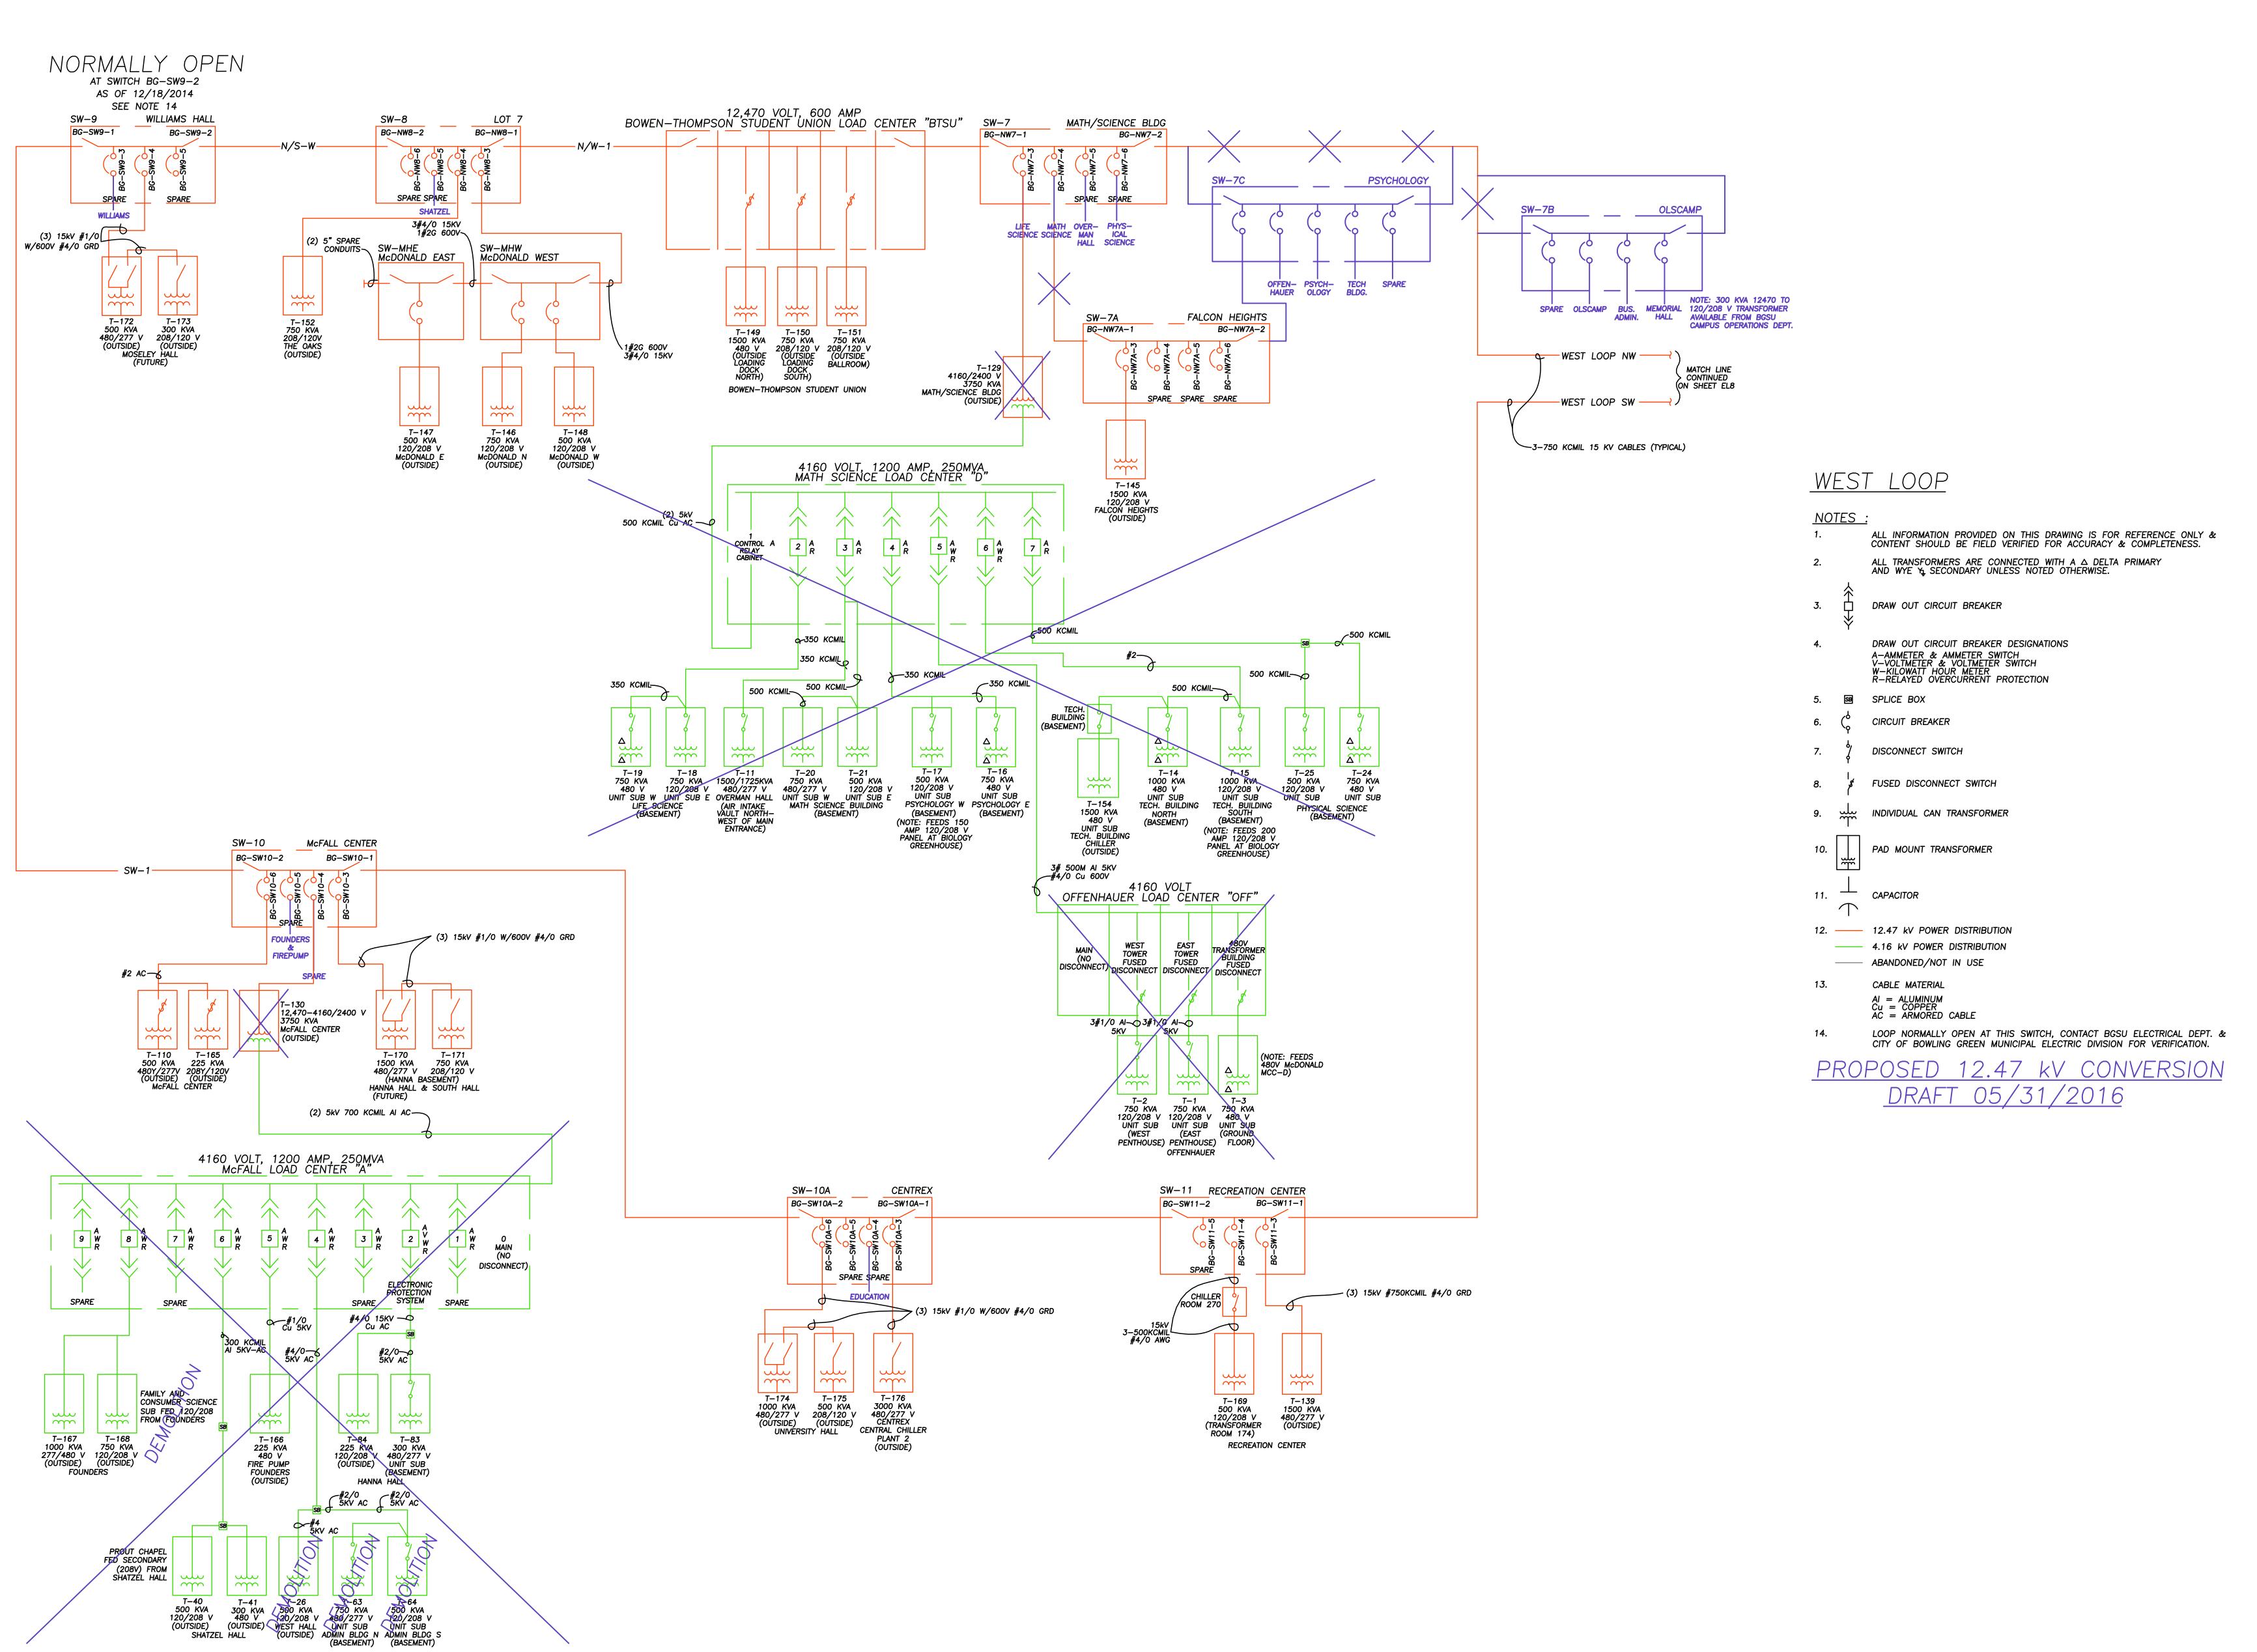

ISSUE

DATE

BOWLING GREEN STATE UNIVERSIT Office of Design & Construction 1010 Administration Building

Bowling Green, Ohio 43403-0132 www.bgsu.edu/offices/architect

SING

ᆸ

PRIMAR CAMPU JTILIT

1	>	ď
Project Number:		
File:		
Drawn By:		
Checked By:		
Approved By:		

5/26/2016 DATE **CAMPUS PRIMARY** ELECTRIC SINGLE LINE

UTILITY PLAN WEST LOOP

SU-EL9

Sheet: